




2.a.





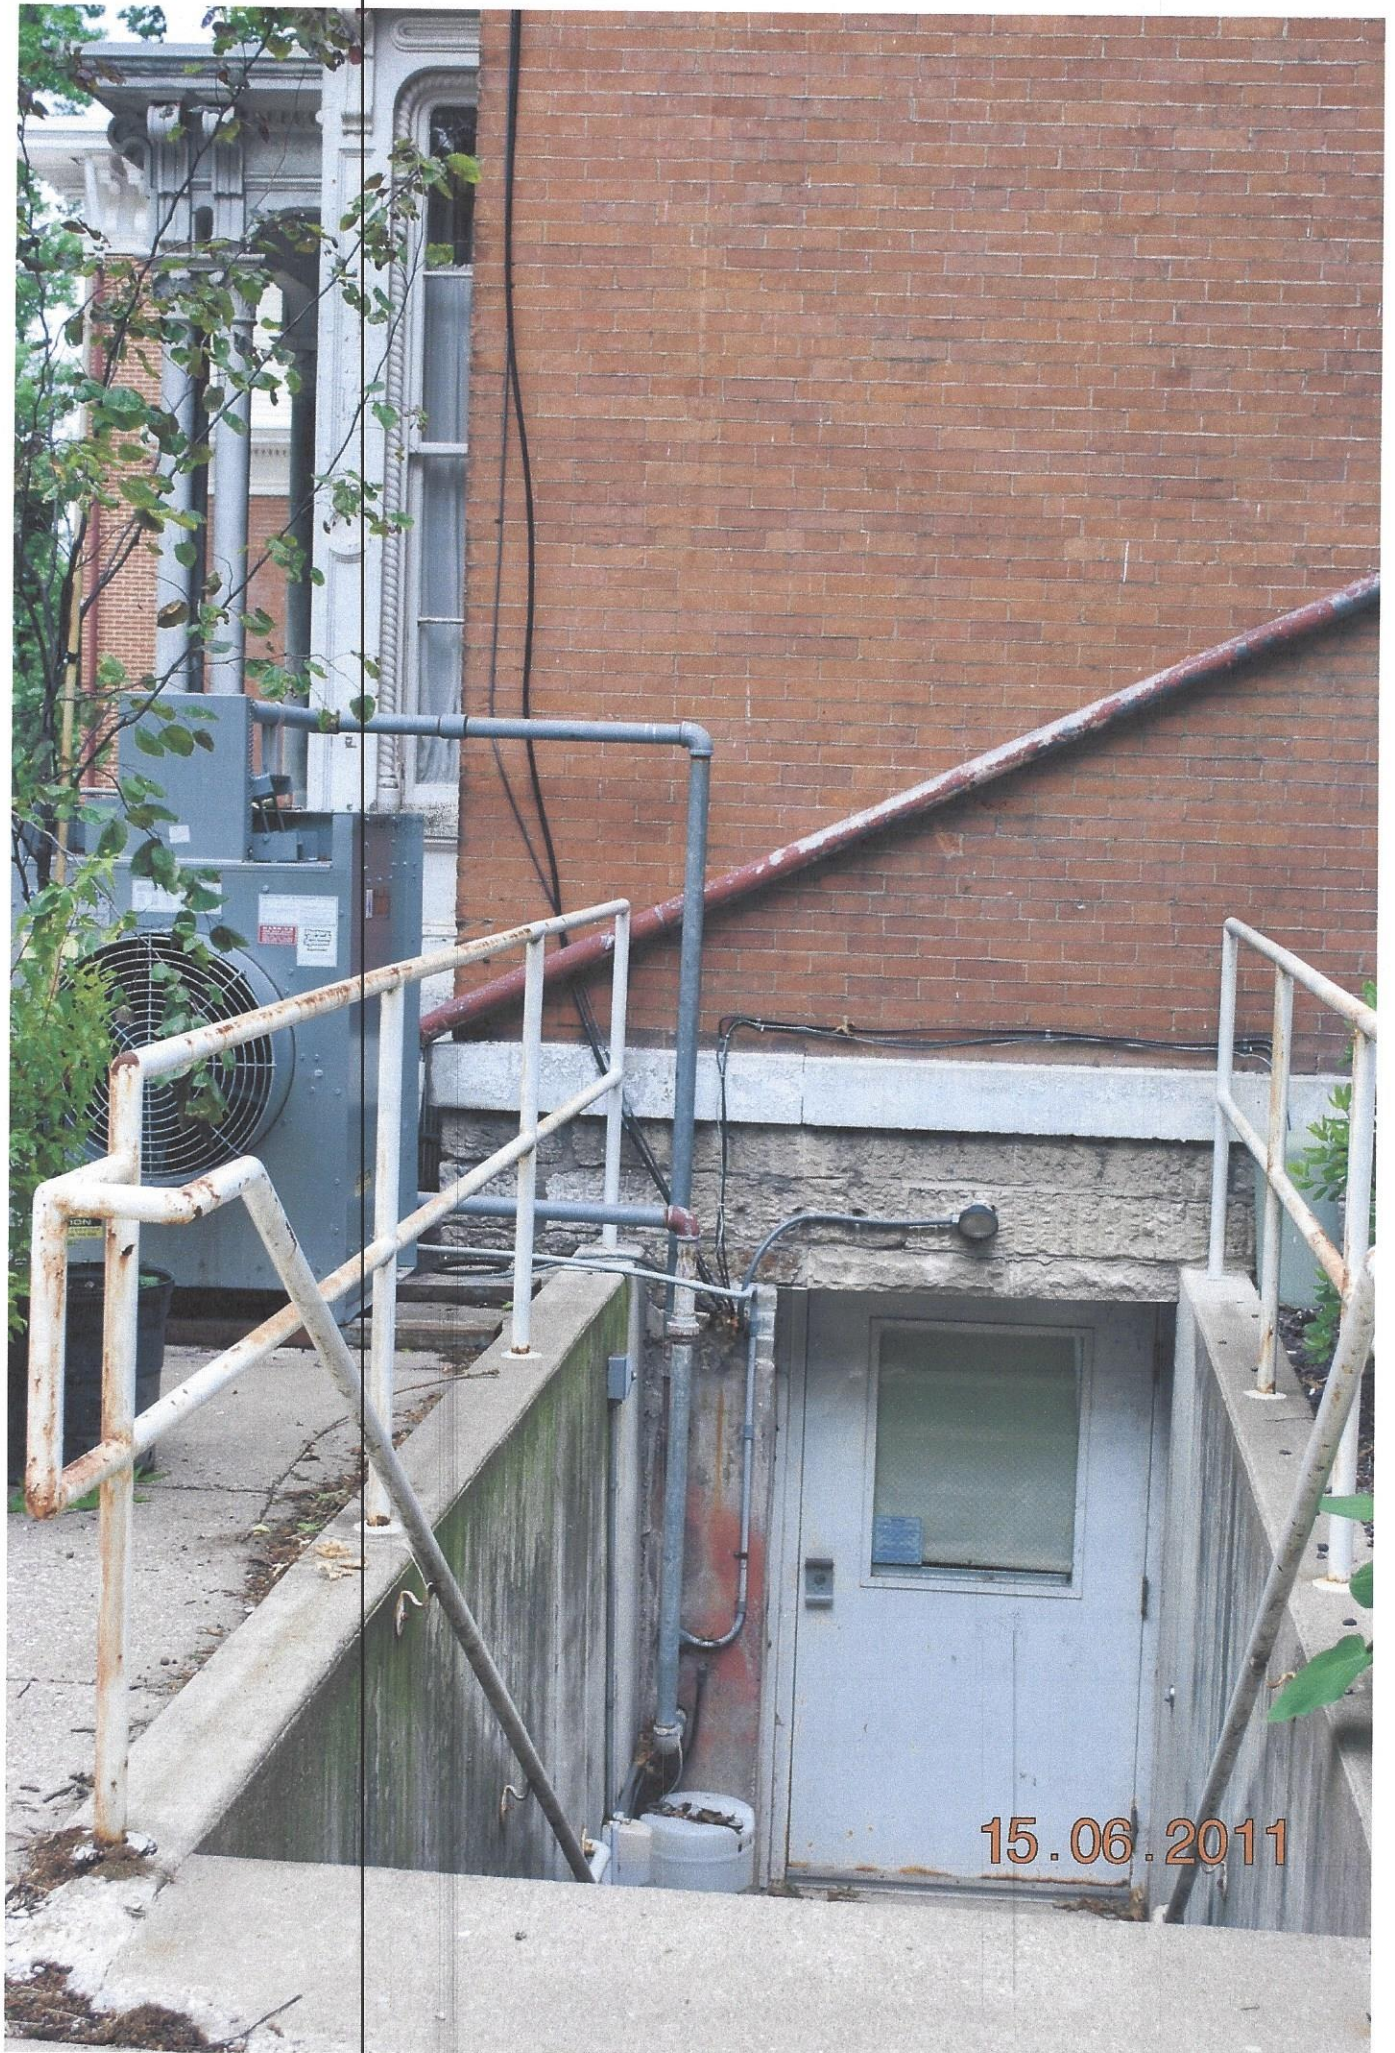



Certificate of Appropriateness - Demolition

- Remove - 1. emergency stair tower + vinyl siding on 2nd floor - save brick for masonry repairs + future fence post
2. asphalt removed after construction is complete - sod will be laid
3. remove corner connecting front + east porch eliminate slope on front and restore the porches to original condition. 100 yrs of paint is all that's holding it together in place. Remove MDF + replace with cypress
4. removed + backfill east + west basement accesses
5. 2nd story addition to original house will be kept for bathrooms (add tubs) exterior to appear as sleeping porches - details will conform to original architectural pillars, brackets + frieze
6. Brick post + wrought iron gate (to discourage those who think my back yard is a thru street)

1 + 1a View from Maine st - demo-stairtower + basement access

2. View from Maine - original porch

2a. eliminate the corner joining the 2 porches

3. eliminate east basement access

4. vinyl siding - falling off already - restore to porch

5. repair - east porch

6. repair porch on south side - Kitchen entry

7. restore basement access



CARLISLE
TELE = 1-717-245-1000
WARRANTY #CHD91466C
NOVEMBER 1, 1994 - NOVEMBER 6, 2004 (exp)
INSTALLER: D.H. ROUSE
220 SQ.FT.

CARLISLE
TELE = 1-717-245-1000
WARRANTY #CHD941232C
DECEMBER 21, 1994 - DECEMBER 20, 2004 (exp)
INSTALLER: D.H. ROUSE
463 SQ.FT.

CARLISLE
TELE = 1-717-245-1000
WARRANTY #CHD941232C
DECEMBER 21, 1994 - DECEMBER 20, 2004 (exp)
INSTALLER: D.H. ROUSE
463 SQ.FT.

VERSICO
TELE = 1-800-942-1663
WARRANTY #052954
OCTOBER 2, 1998 - OCTOBER 2, 2008 (exp)
INSTALLER: GOERLICH
1200 SQ.FT.

- (A) = 60 MIL EPDM - MARKED
- (B) = STANDING SEAM METAL ROOF
- (C) = BUR, NO INFORMATION AVAILABLE
- (D) = GLASS SKYLIGHT PORCH



BOARD OF EDUCATION ROOF

SCALE: N.T.S.

BOARD OF EDUCATION ROOF		JOERING, STONE, BACH & ASSOCIATES, INC.		Date: 04/02		
1444 MAINE		ARCHITECTS • ENGINEERS • PLANNERS • SURVEYORS		Revised		
QUINCY, IL 62301		A full range of services including design, construction management and program management.		Checked		
ROOF HISTORY		1000 N. W. 10th St., Suite 100, Ft. Lauderdale, FL 33304		Drawn		
		(954) 576-1000		Project No.		
Sheet: A4		PSBA		Final Date:		
Scale: 1/8" = 1'-0"				Project Title:		
				Project No.:		
				Project Description:		
				Project Location:		

1414 Maine St



DM Sprinkle 2/24/09