



BOARD OF EDUCATION ROOF

SCALE: N.T.S.


CARLISLE
TELE = 1-717-245-1000
WARRANTY #CTD39466C
NOVEMBER 1, 1994 - NOVEMBER 6, 2004 (exp)
INSTALLER: D.H. ROUSE
220 SQ.FT.

CARLISLE
TELE = 1-717-245-1000
WARRANTY #CTD41232C
DECEMBER 21, 1994 - DECEMBER 20, 2004 (exp)
INSTALLER: D.H. ROUSE
463 SQ.FT.

CARLISLE
TELE = 1-717-245-1000
WARRANTY #CTD41232C
DECEMBER 21, 1994 - DECEMBER 20, 2004 (exp)
INSTALLER: D.H. ROUSE
463 SQ.FT.

VERSICO
TELE = 1-800-492-1668
WARRANTY #052754
OCTOBER 2, 1998 - OCTOBER 2, 2008 (exp)
INSTALLER: GORLICH
1200 SQ.FT.

- (A) = 60 TIL EFFDT - MARKED
- (B) = STANDING SEAM METAL ROOF
- (C) = BUR, NO INFORMATION AVAILABLE
- (D) = GLASS SKYLIGHT PORCH

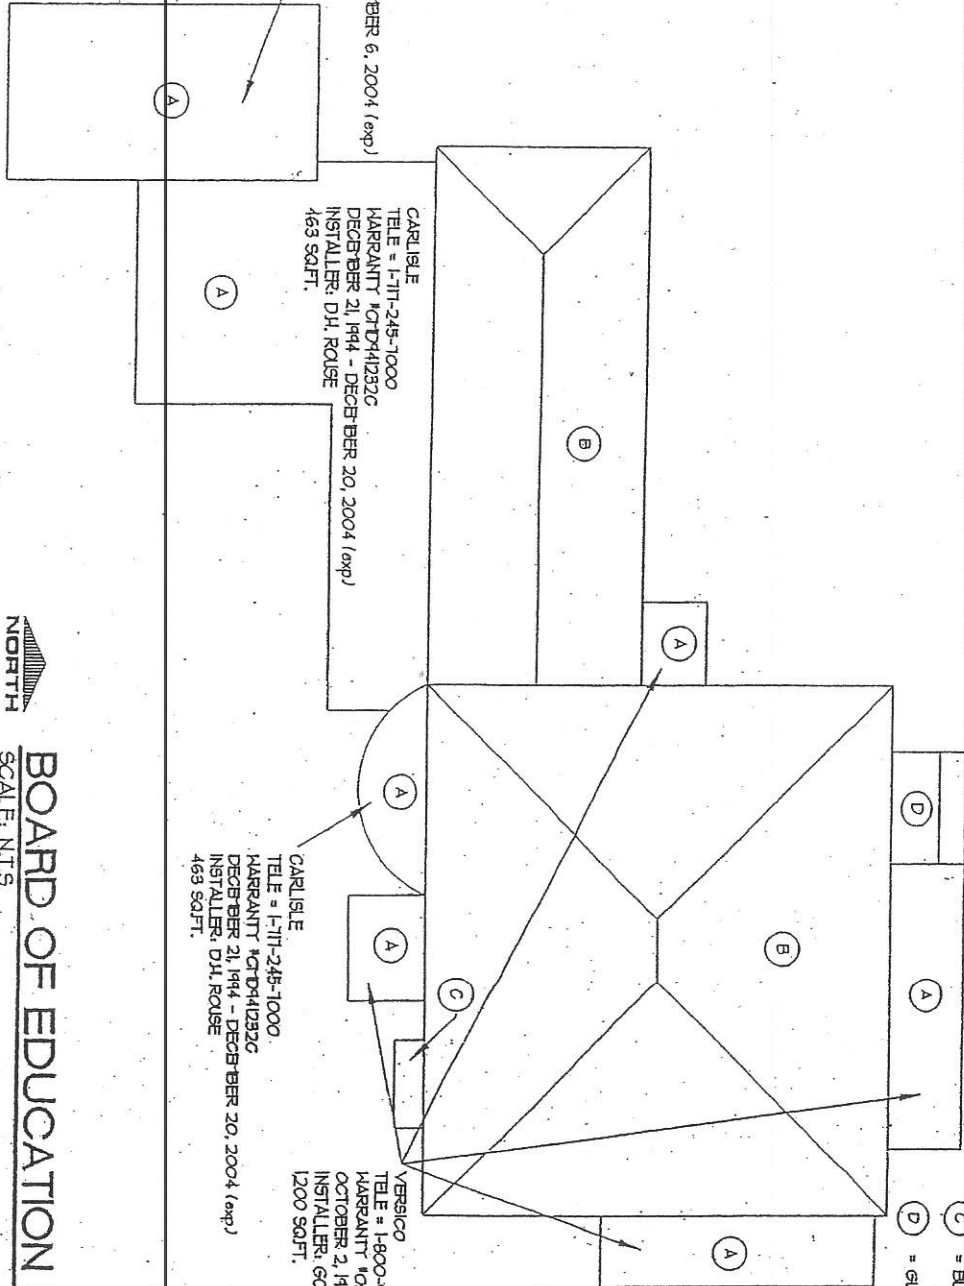

BOARD OF EDUCATION ROOF
1444 MAINE
QUINCY, IL 62301
ROOF HISTORY

PSBA

POEPPING, STONE, BACH & ASSOCIATES, INC.
ARCHITECTS + ENGINEERS + PLANNERS + SURVEYORS
1000 E. MAIN ST. SUITE 100
QUINCY, IL 62301
(618) 291-1111
www.psbainc.com


Designed	Surveyed	Date 04/02
Drawn	Field Book	Book NOTED
Checked	Project Mgr.	A-02-010
	Rev.	Quantity

A4



BOARD OF EDUCATION ROOF

SCALE: N.T.S.

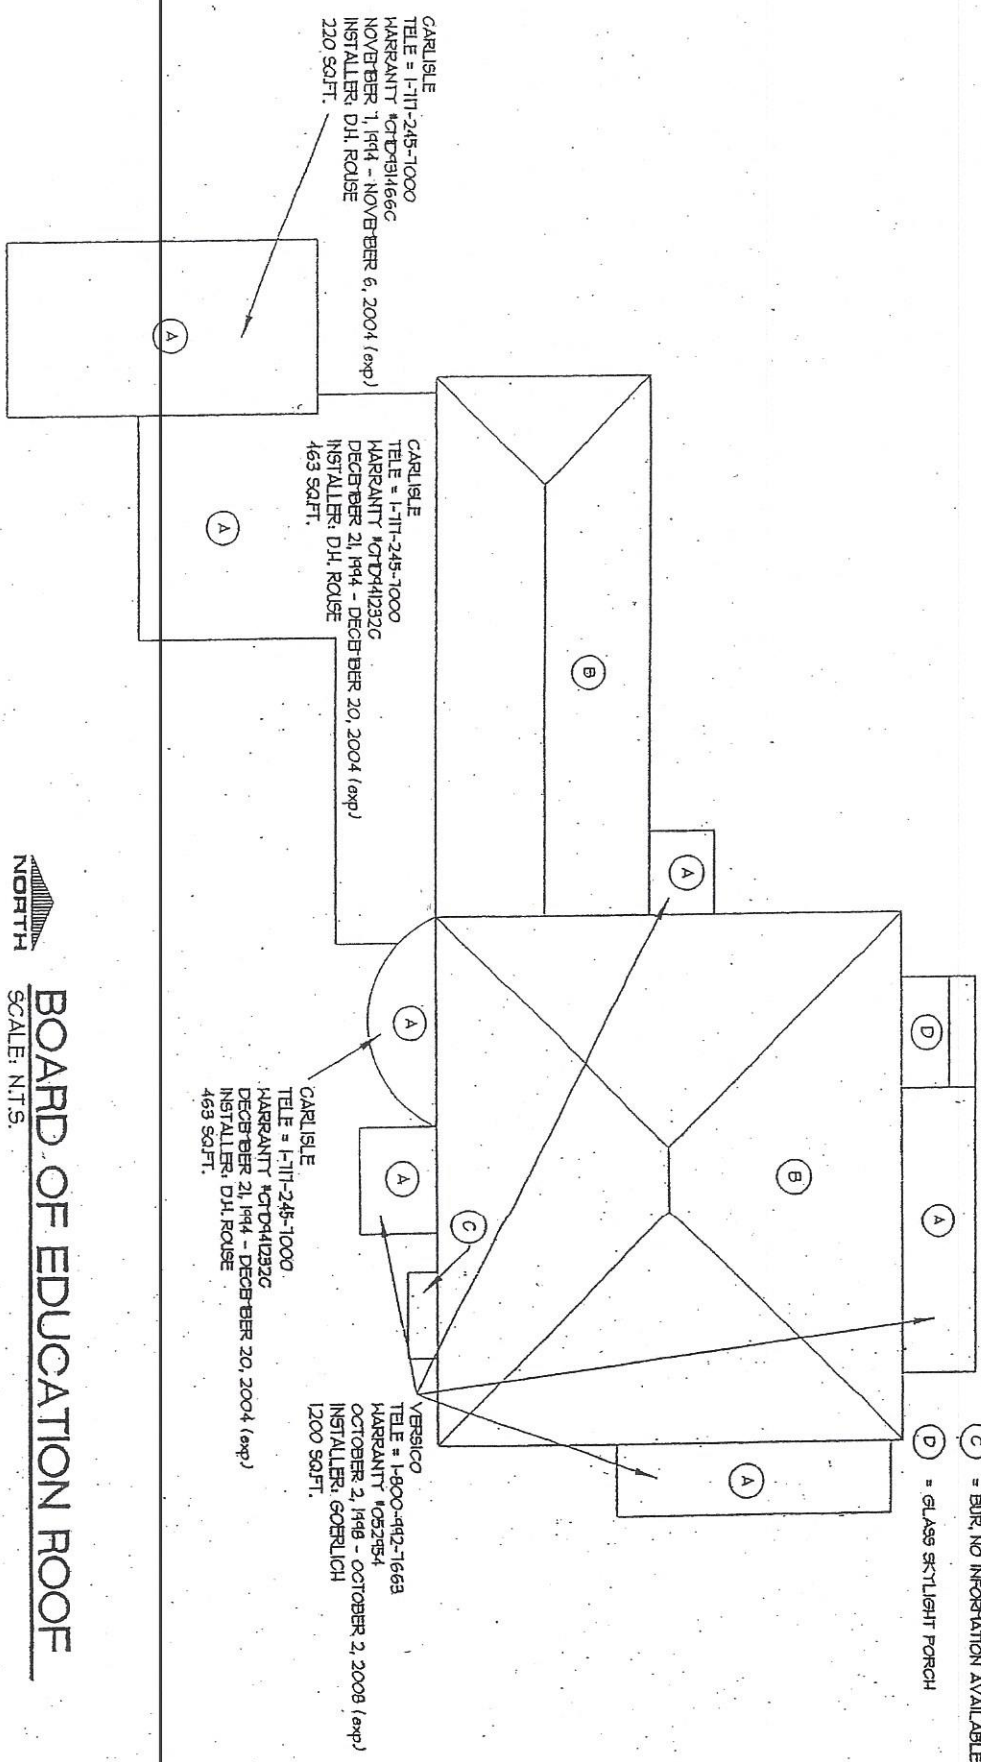

CARLISLE
TELE = 1-717-245-1000
HARRANT #07D9166C
NOVEMBER 1, 1994 - NOVEMBER 6, 2004 (exp)
INSTALLER: D.H. ROUSE
220 SQ.FT.

CARLISLE
TELE = 1-717-245-1000
HARRANT #07D94292C
DECEMBER 21, 1994 - DECEMBER 20, 2004 (exp)
INSTALLER: D.H. ROUSE
463 SQ.FT.

CARLISLE
TELE = 1-717-245-1000
HARRANT #07D941292C
DECEMBER 21, 1994 - DECEMBER 20, 2004 (exp)
INSTALLER: D.H. ROUSE
463 SQ.FT.

VERSICO
TELE = 1-800-492-7668
HARRANT #052754
OCTOBER 2, 1998 - OCTOBER 2, 2008 (exp)
INSTALLER: GORRICH
1200 SQ.FT.

- A = 60 TIL EPDM - MARKED
- B = STANDING SEAM METAL ROOF
- C = BUR, NO INFORMATION AVAILABLE
- D = GLASS SKYLIGHT PORCH



1414 Maine St





1414 Maine St

